


SPATEC Nova 170

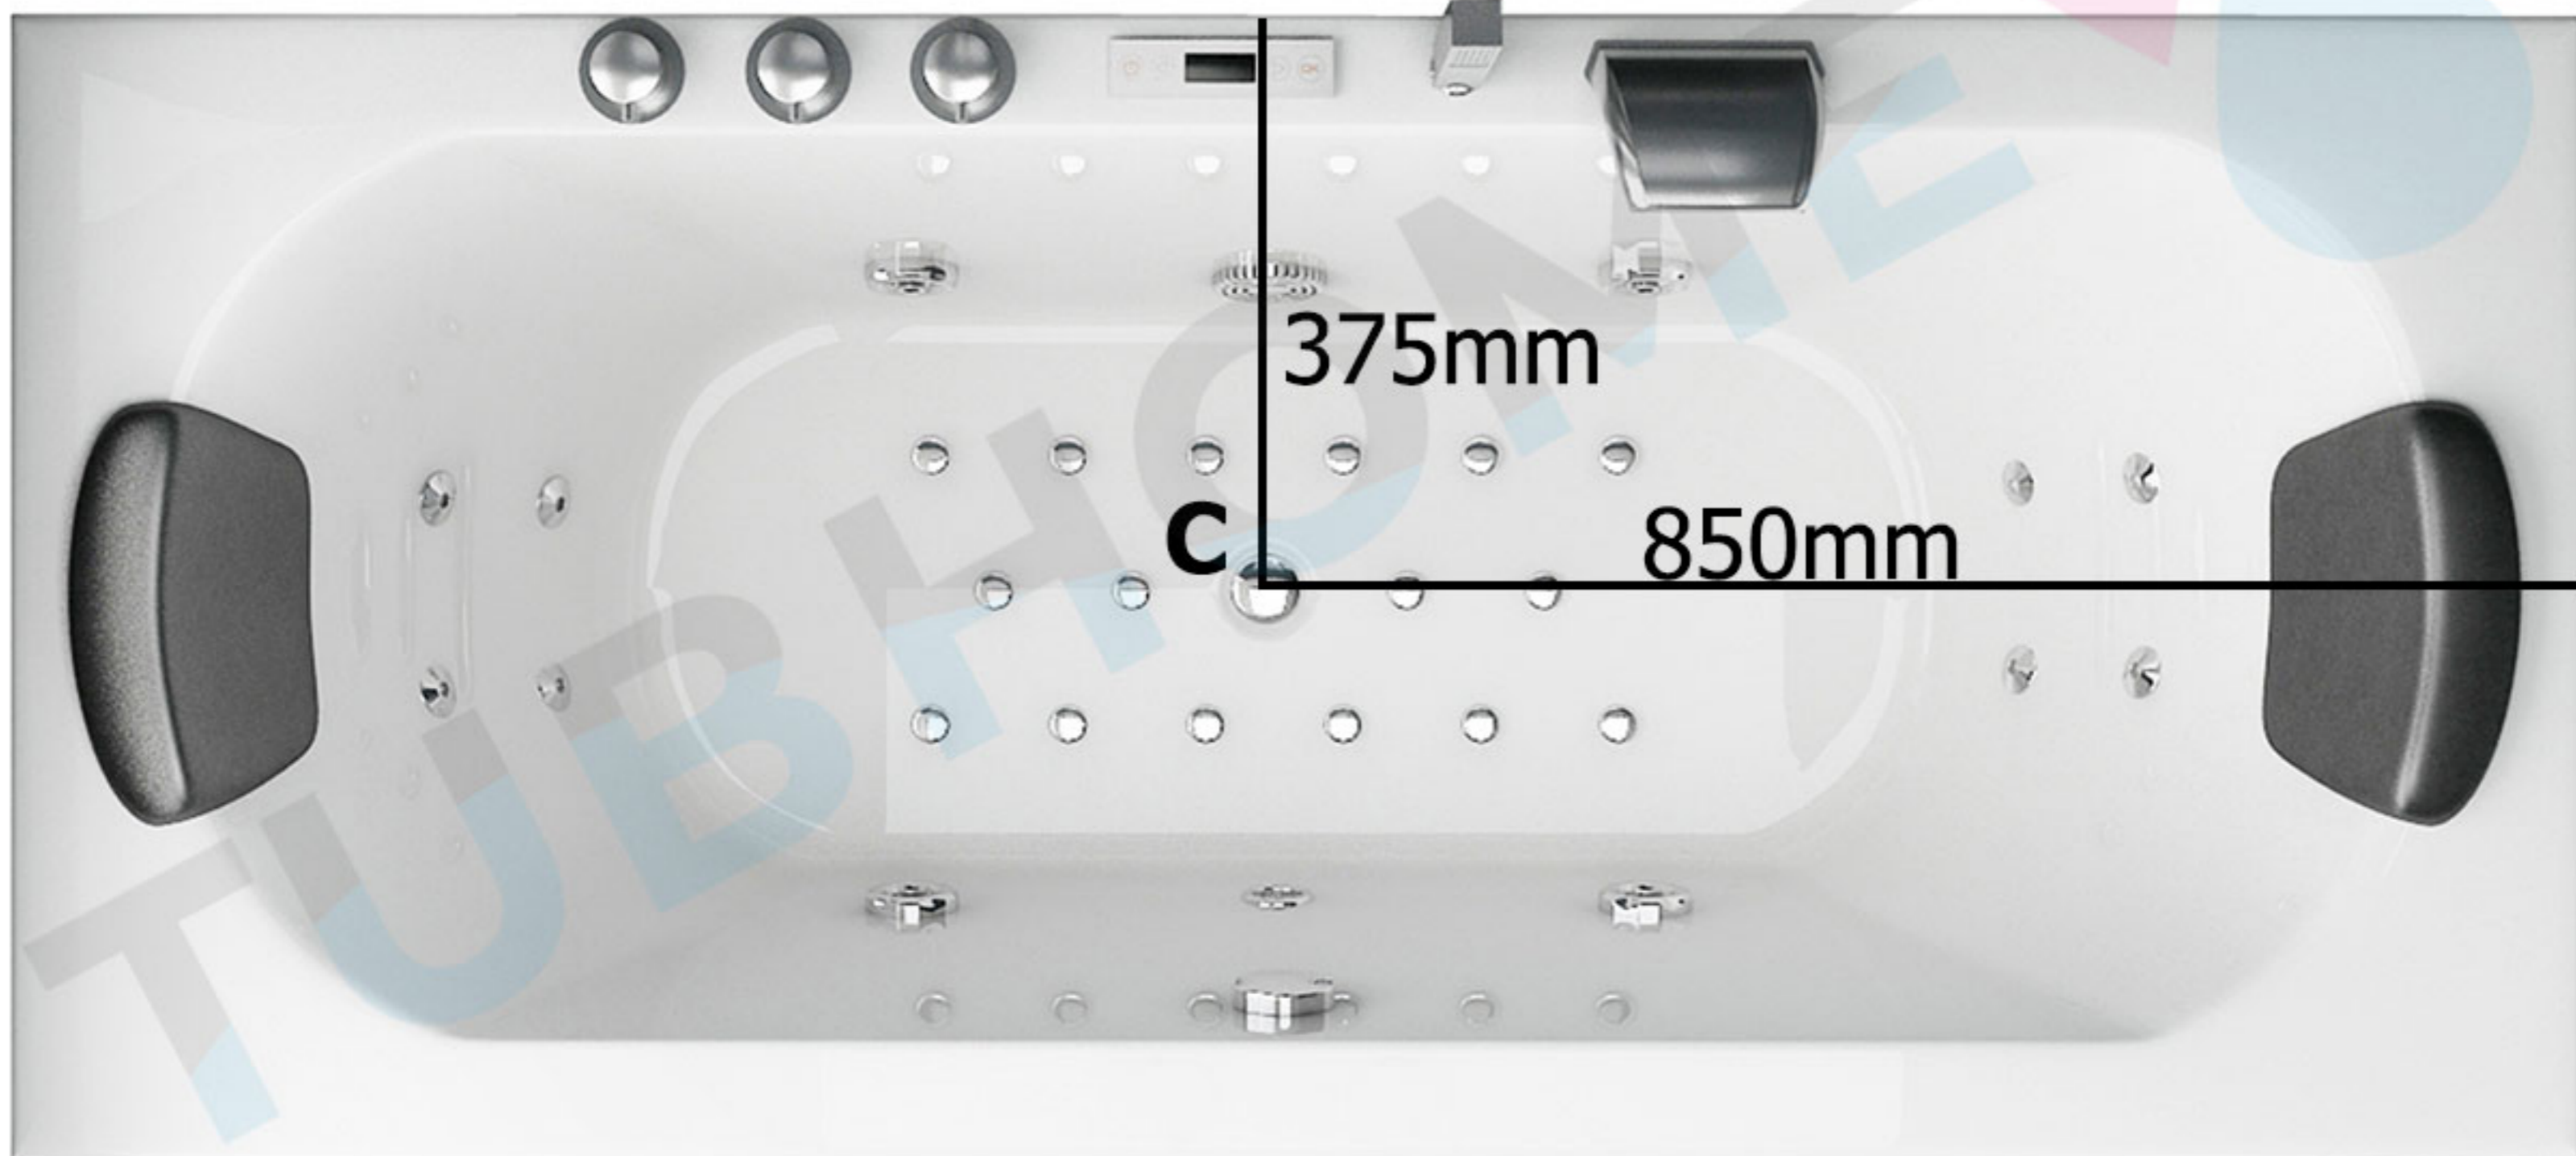

A: Water intake, 35cm above the floor

B: Electrical outlet, 35cm above the floor
230V – 16 A, 3x cable 2,5mm²

C: Drain